


PLAN  
SCALE: 1"=20'

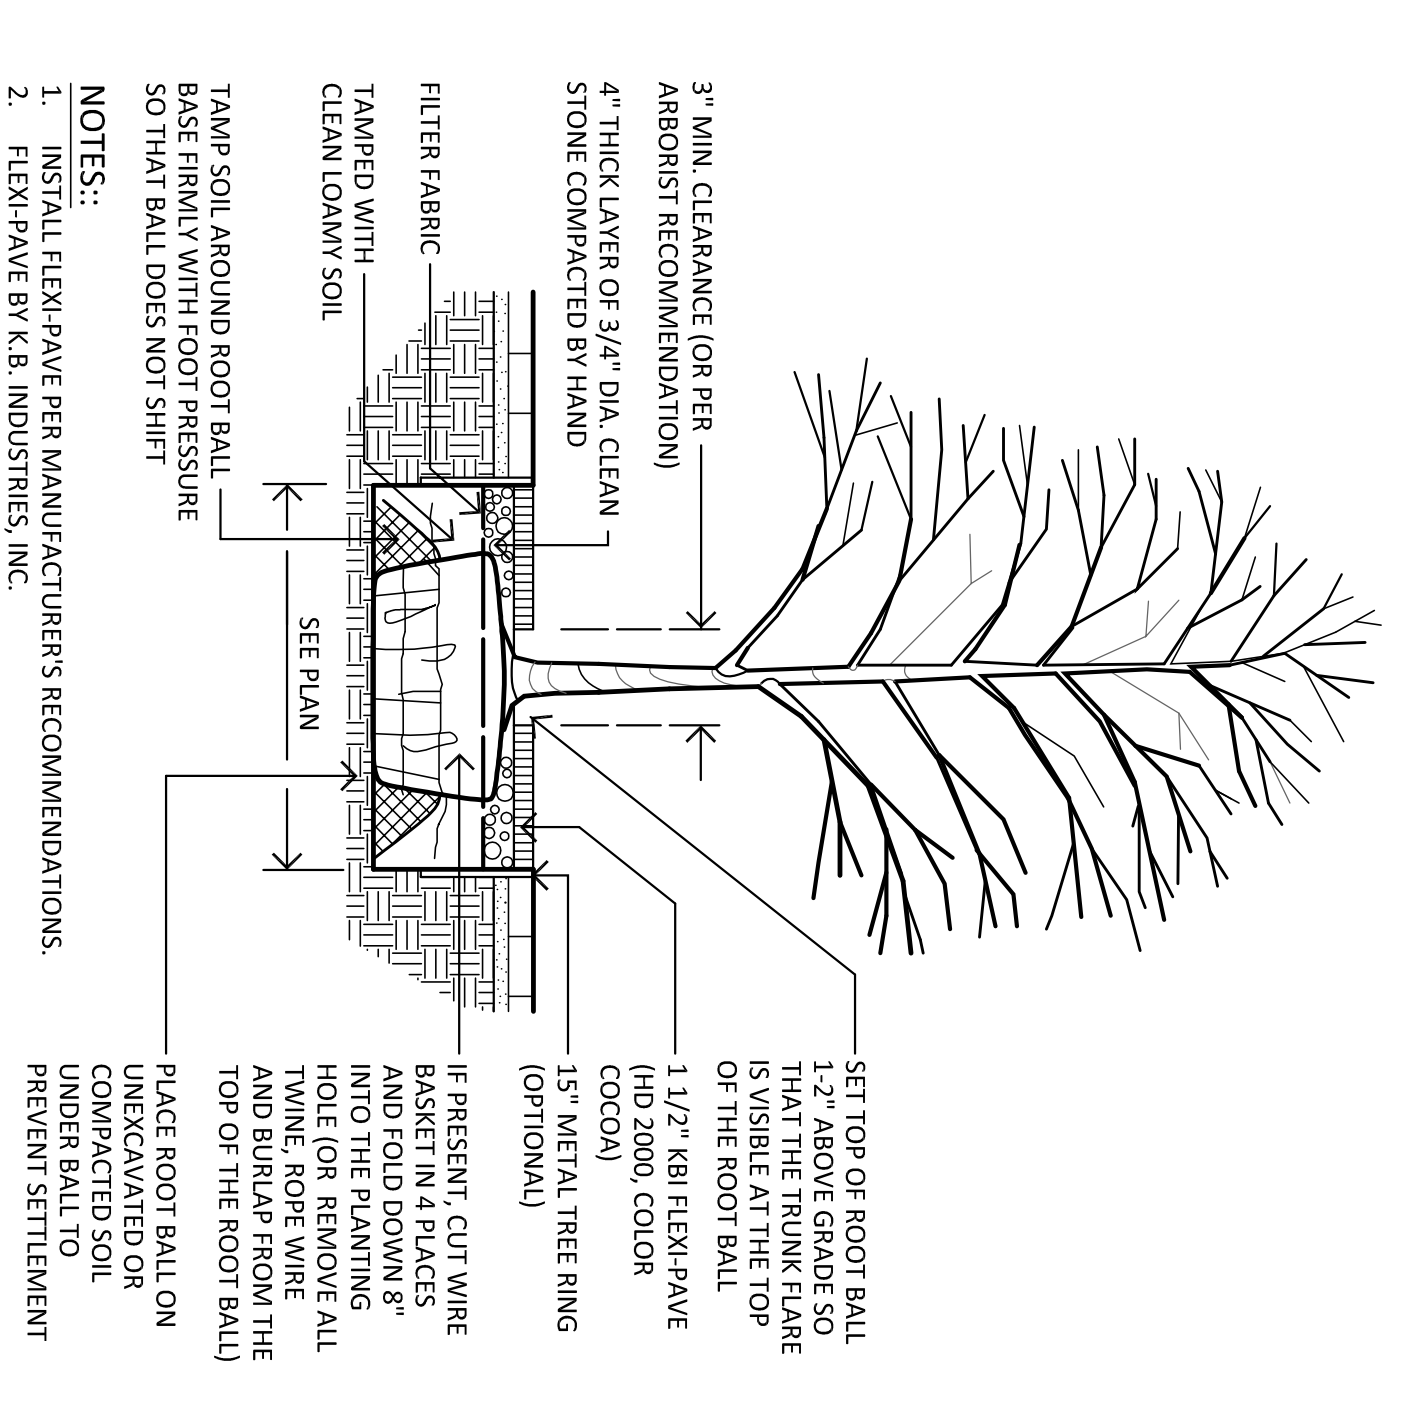

**KBI FLEX-PAVE TREE PLANTING DETAIL**  
SCALE: NOT TO SCALE

- NOTES:  
1. INSTALL FLEX-PAVE PER MANUFACTURER'S RECOMMENDATIONS.  
2. FLEX-PAVE BY K.B. INDUSTRIES, INC.

**GENERAL NOTES:**

- EXISTING AND PROPOSED SITE INFORMATION TAKEN FROM A DIGITAL AUTOCADD SITE PLAN SUPPLIED BY OTHERS.
- EXACT LOCATION OF PROPOSED PLANTINGS AND SPECIES TYPES MAY VARY FROM THIS PLAN BASED ON SITE PLAN REVISIONS AND/OR ACTUAL FIELD CONDITIONS.
- SEED LAWN AREAS WITH A HIGH QUALITY FESCUE AND BLUEGRASS SEED MIXTURE. APPLY SOIL AMENDMENTS AND SEED AREAS AT THE METHODS AND RATE RECOMMENDED BY THE MANUFACTURER.
- PLANT SPECIES SUBSTITUTIONS MAY BE MADE WITH THE APPROVAL OF THE PROJECT LANDSCAPE ARCHITECT PRIOR TO PLANTING.
- PLANTING METHODS SHALL BE IN ACCORDANCE WITH THE "AMERICAN STANDARDS FOR NURSERY STOCK", LATEST EDITION, AS PUBLISHED BY THE AMERICAN NURSERY & LANDSCAPE ASSOCIATION.

**PLANT LIST**

| QTY | KEY | BOTANICAL NAME                     | COMMON NAME         | SIZE          | ROOT | REMARKS           |
|-----|-----|------------------------------------|---------------------|---------------|------|-------------------|
| 2   | AR  | ACER RUBRUM 'ARMSTRONG'            | ARMSTRONG RED MAPLE | 2 1/2-3" CAL. | B&B  | MATCHING          |
| 5   | GB  | GINKGO MAIOR                       | MAGNOLIA GINKGO     | 3-3 1/2" CAL. | B&B  | MATCHING          |
| 1   | SF  | AMELANCHIER DAVIDS 'SPRING FLURRY' | SPRING FLURRY SHAD  | 2 1/2-3" CAL. | B&B  | SINGLE-STEM, FULL |

| REVISIONS | DATE    | DESCRIPTION              | DRAWING TITLE  |
|-----------|---------|--------------------------|----------------|
| 5         | 7.1.22  | REV. LIGHT POLE LOCATION | LANDSCAPE PLAN |
| 4         | 6.2.22  | REV. SITE PLAN           |                |
| 3         | 3.29.22 | REV. SITE PLAN           |                |
| 2         | 3.15.22 | ENLARGE PLAZA GREEN AREA |                |
| 1         | 2.7.22  | DETAILS ADDED            |                |

ENVIRONMENTAL LAND SOLUTIONS, LLC  
 LANDSCAPE ARCHITECTURE AND ENVIRONMENTAL PLANNING  
 8 KNIGHT STREET, SUITE 203  
 NORWALK, CONNECTICUT 06851  
 Tel: (203) 855-7879 Fax: (203) 855-7836  
 info@elslinc.net www.elslinc.net

DATE: 11.9.21  
 SCALE: AS SHOWN  
 DRAWING NO.: PP.1