



03/08/2022 12:29:43 PM

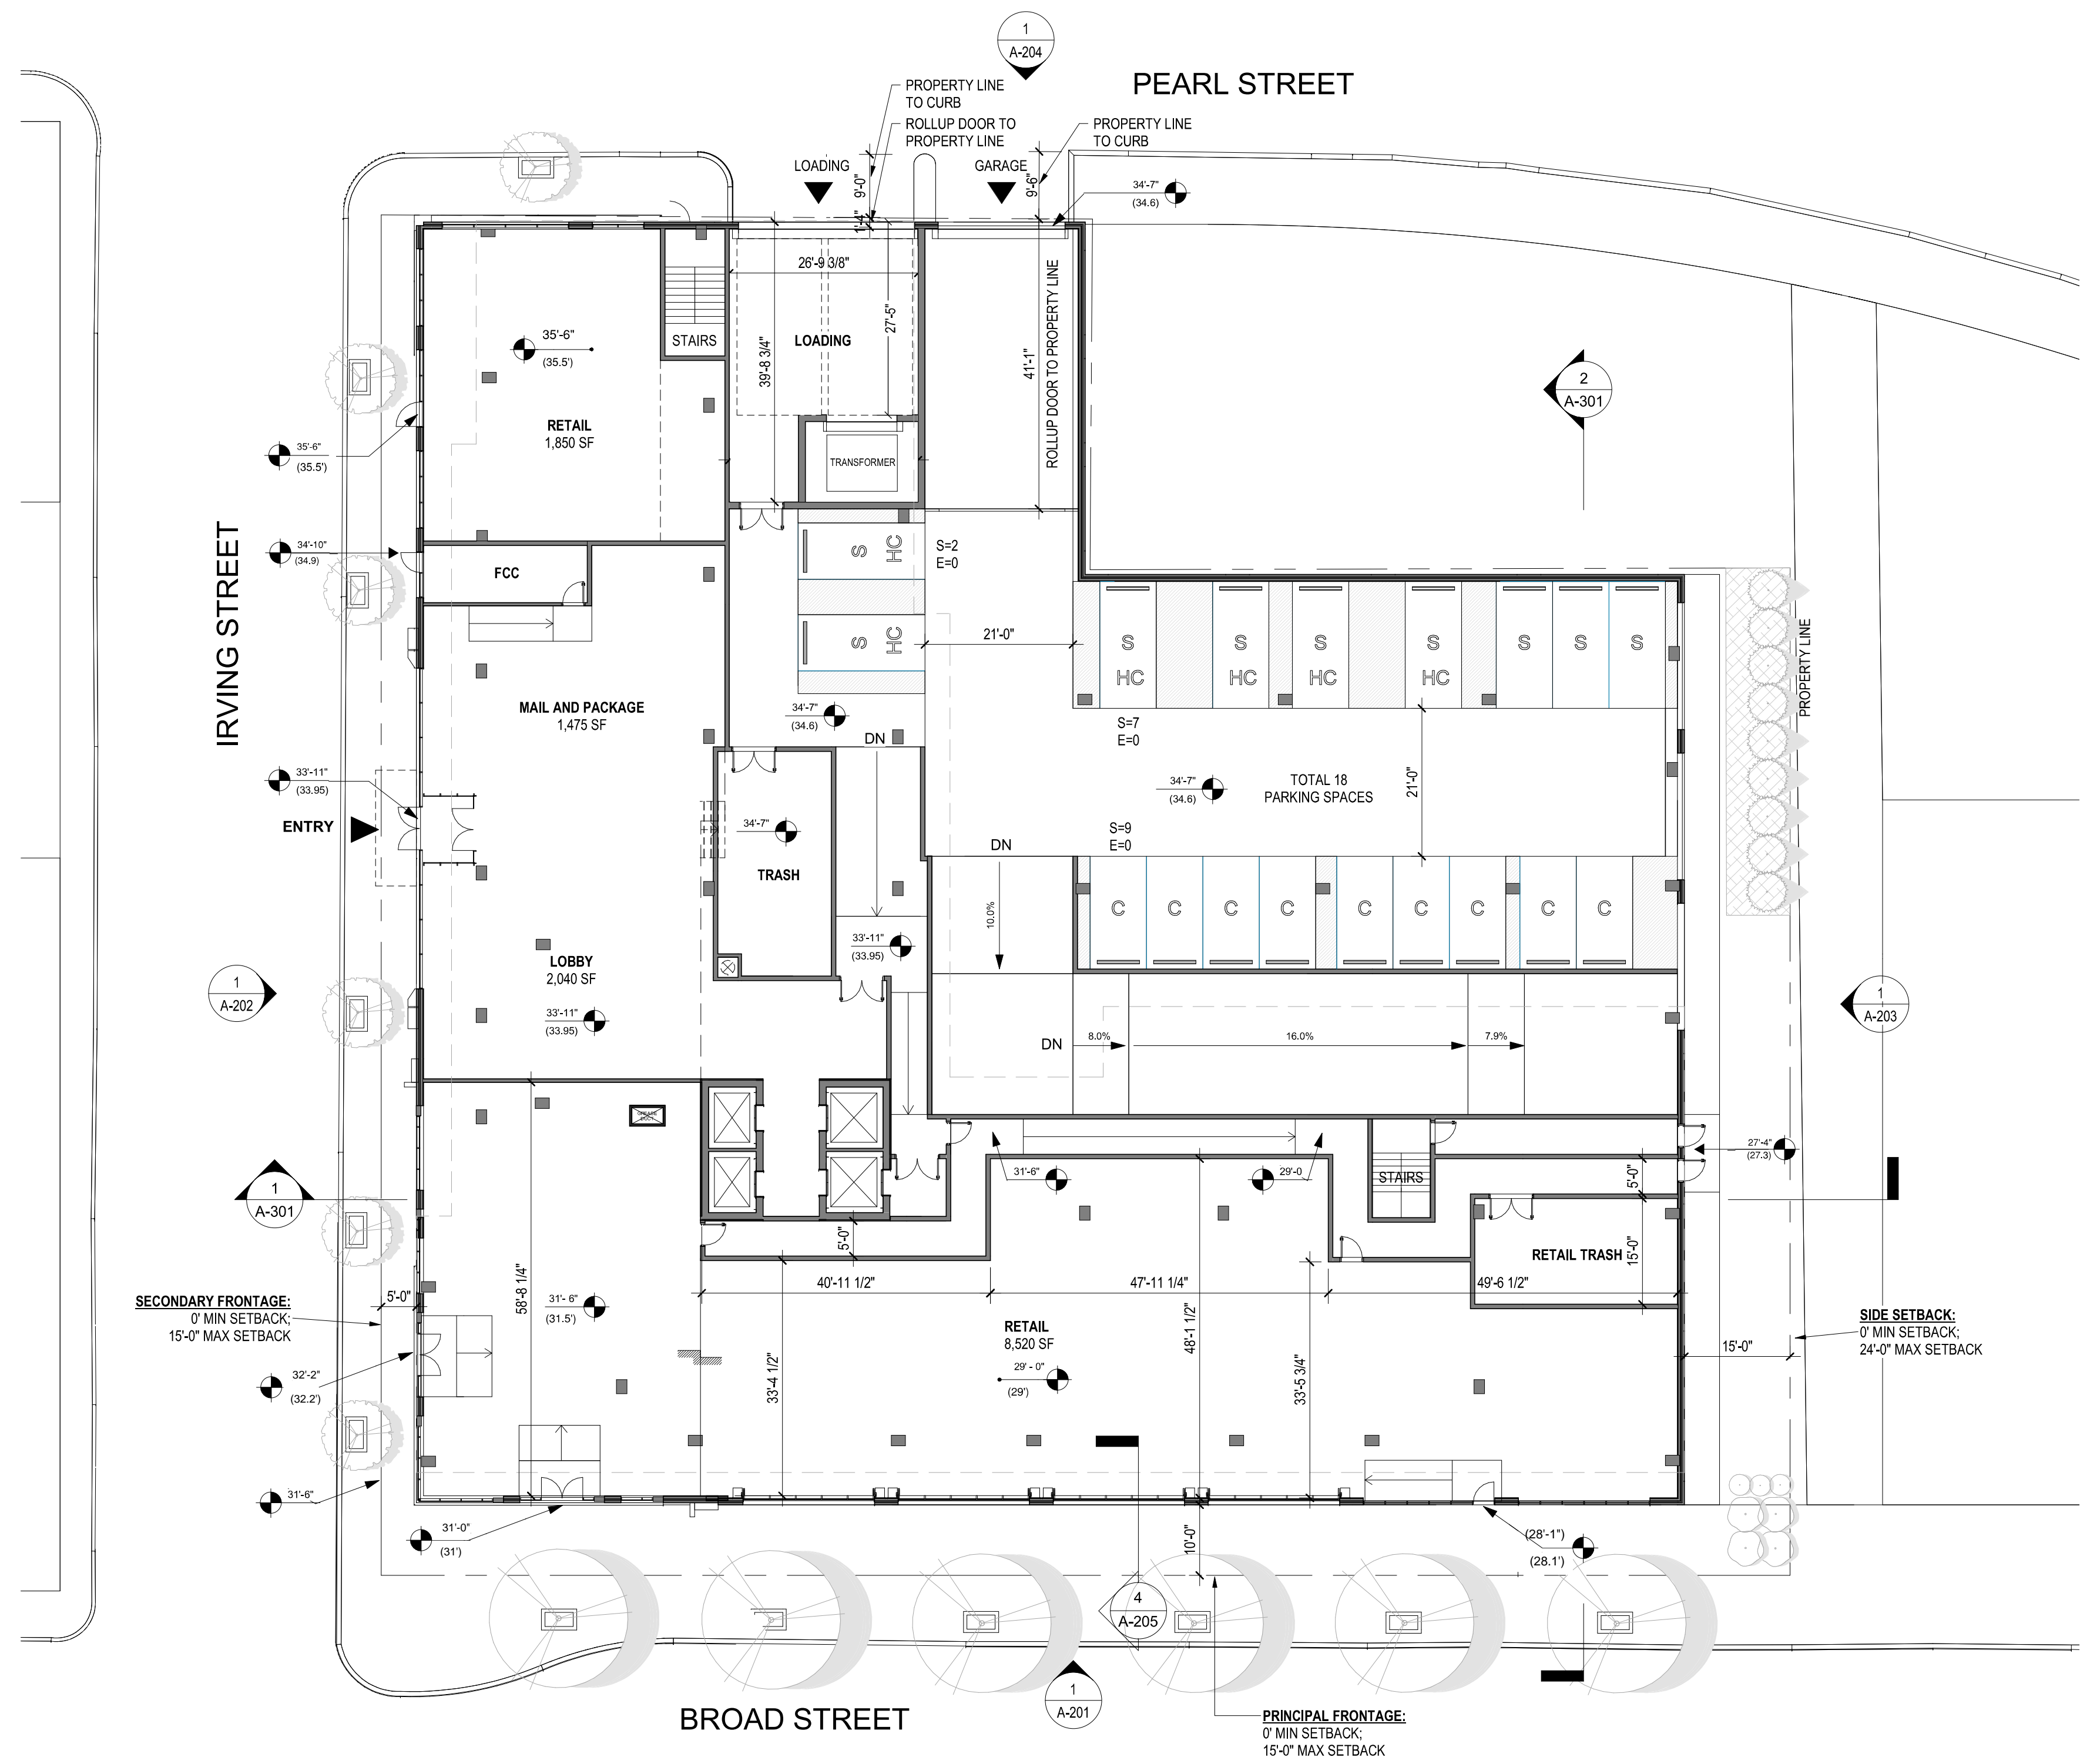

**PARKING TABULATIONS:**

<b>B2 LEVEL:</b>	152 SPACES 76 SURFACE + 76 ELEVATED
<b>B1 LEVEL:</b>	152 SPACES 76 SURFACE + 76 ELEVATED
<b>G1 LEVEL:</b>	18 SURFACE
<b>TOTAL:</b>	<b>322 SPACES</b> 170 SURFACE SPACES + 152 ELEVATED SPACES
COMPACT:	45 SPACES (26.47%)
STANDARD:	119 SPACES (70.0%)
HANDICAP:	6 SPACES (3.52%)
<b>PARKING RATIO:</b>	<b>0.96 (322 SPACES / 336 UNITS)</b>

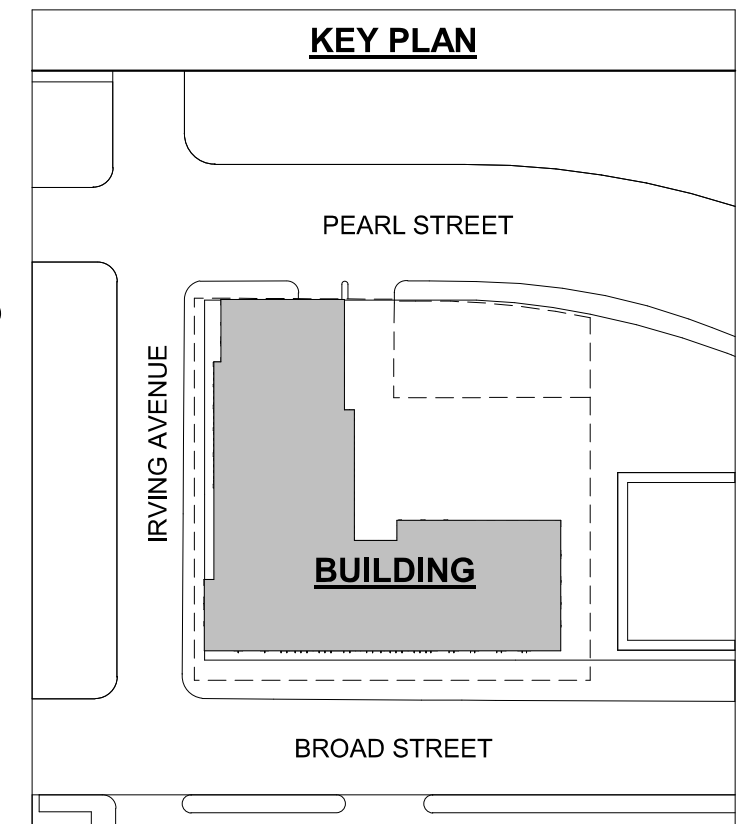

**G1 - GROUND FLOOR PLAN**  
SITE PLAN SUBMISSION



©2022 LESSARD DESIGN INC. EXPRESSLY RESERVES ITS COMMON-LAW COPYRIGHT AND OTHER PROPERTY RIGHTS IN THESE PLANS. THESE PLANS ARE NOT TO BE REPRODUCED, CHANGED OR COPIED IN ANY OTHER FORM OR MATTER WHATSOEVER, NOR ARE THEY TO BE ASSIGNED TO ANY THIRD PARTY, WITHOUT FIRST OBTAINING THE EXPRESS WRITTEN PERMISSION AND CONSENT OF LESSARD DESIGN INC.