


7/1/2025 9:07:10 PM

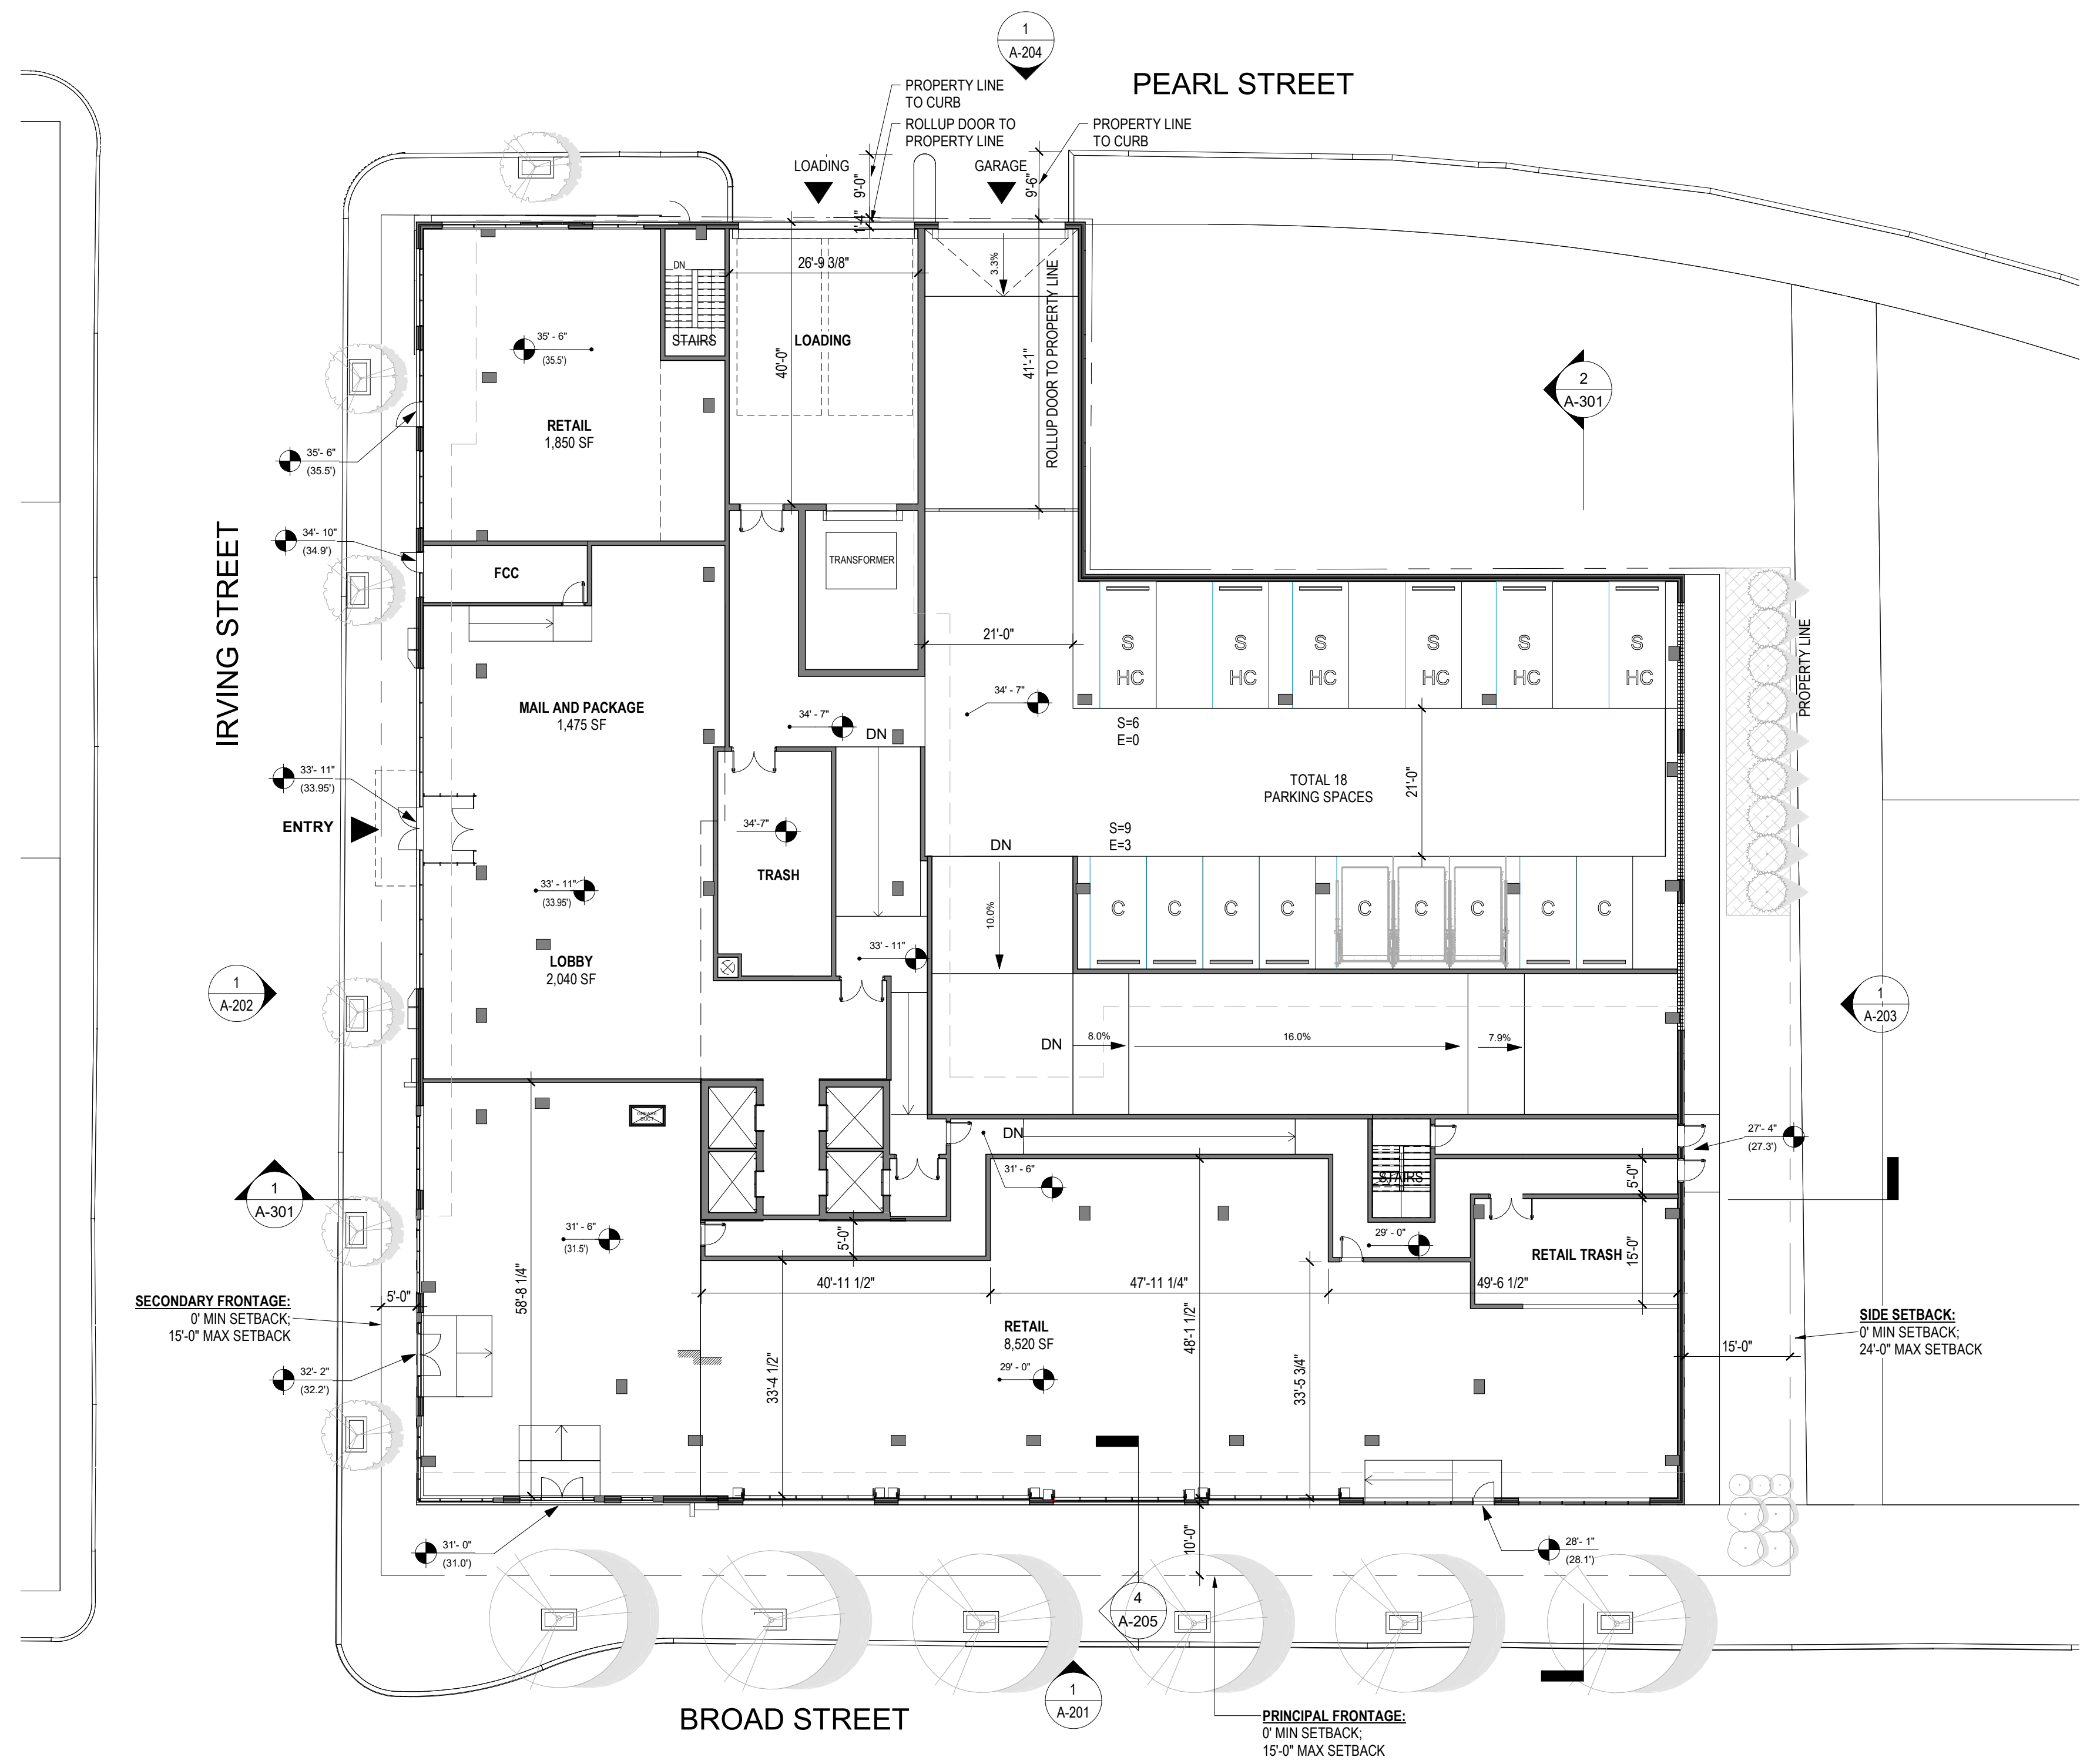

PARKING TABULATIONS:

B2 LEVEL:	152 SPACES 76 SURFACE + 76 ELEVATED
B1 LEVEL:	152 SPACES 76 SURFACE + 76 ELEVATED
G1 LEVEL:	18 SPACES 15 SURFACE + 3 ELEVATED
TOTAL:	322 SPACES 167 SURFACE SPACES + 155 ELEVATED SPACES
COMPACT:	45 SPACES (26.47%)
STANDARD:	119 SPACES (70.0%)
HANDICAP:	6 SPACES (3.52%)
PARKING RATIO:	0.96 (322 SPACES / 336 UNITS)

